


boundary

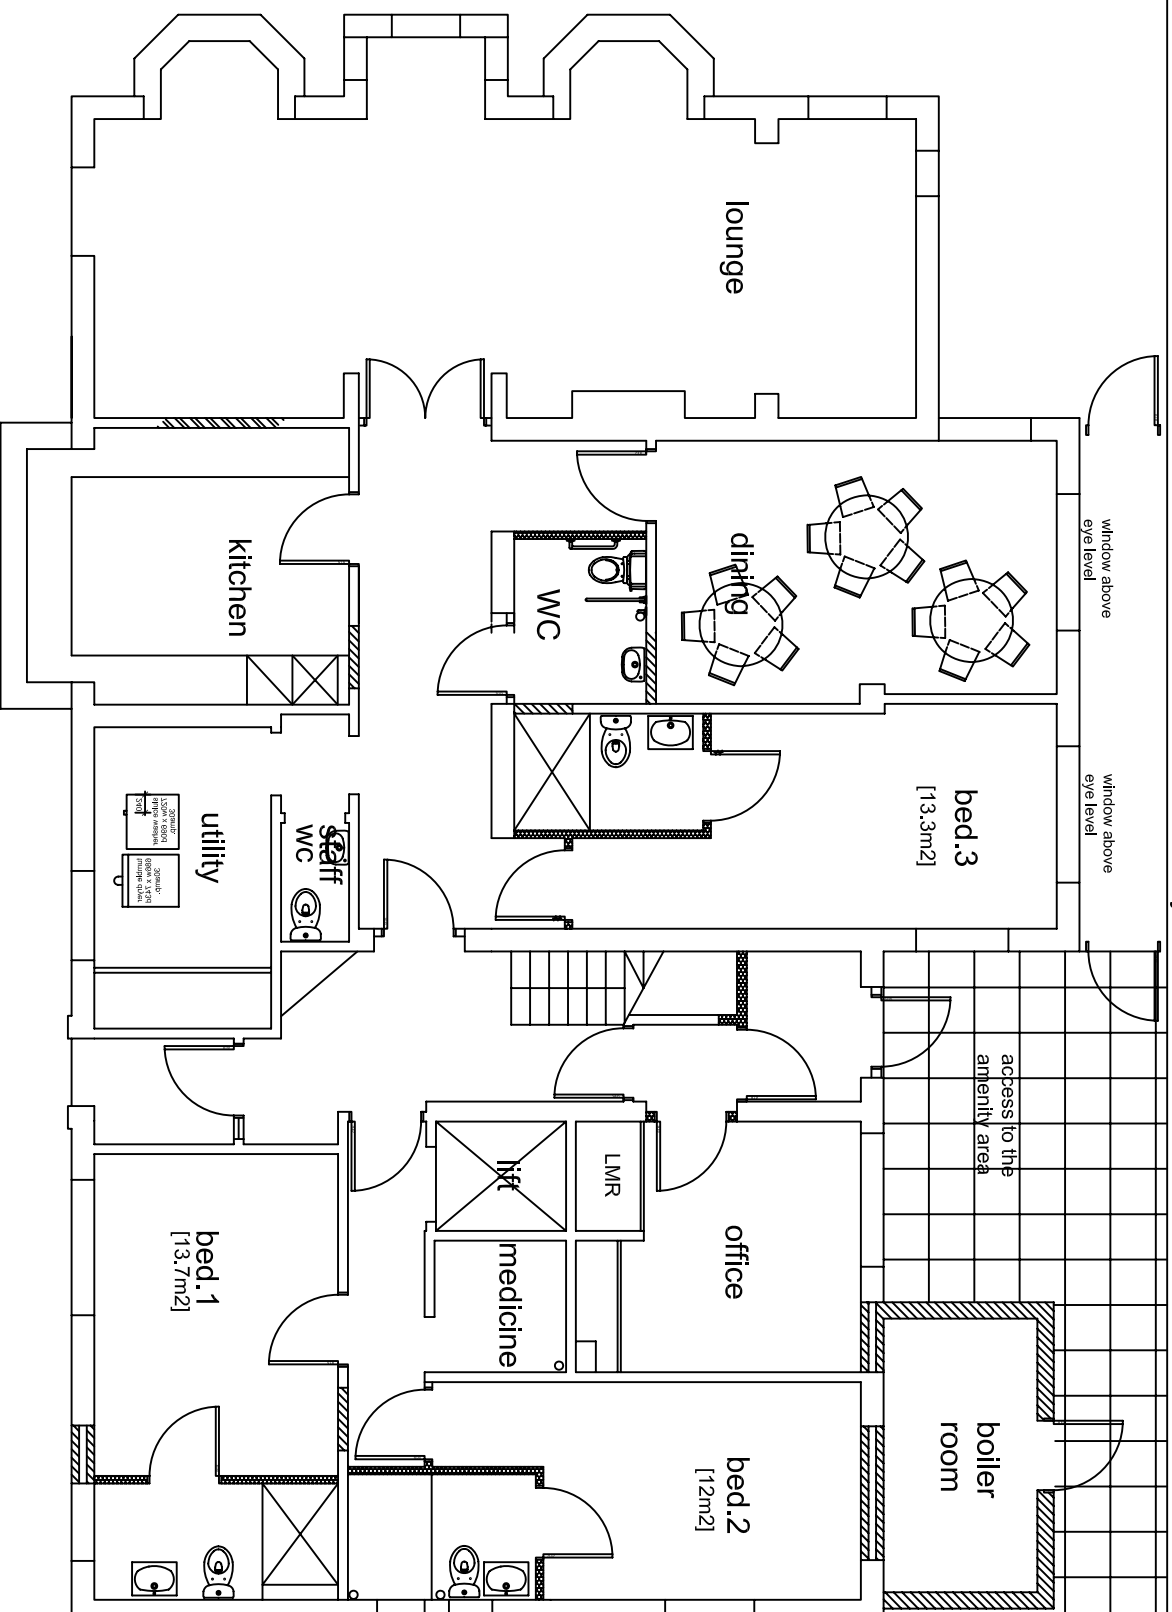

proposed ground floor