


proposed first floor

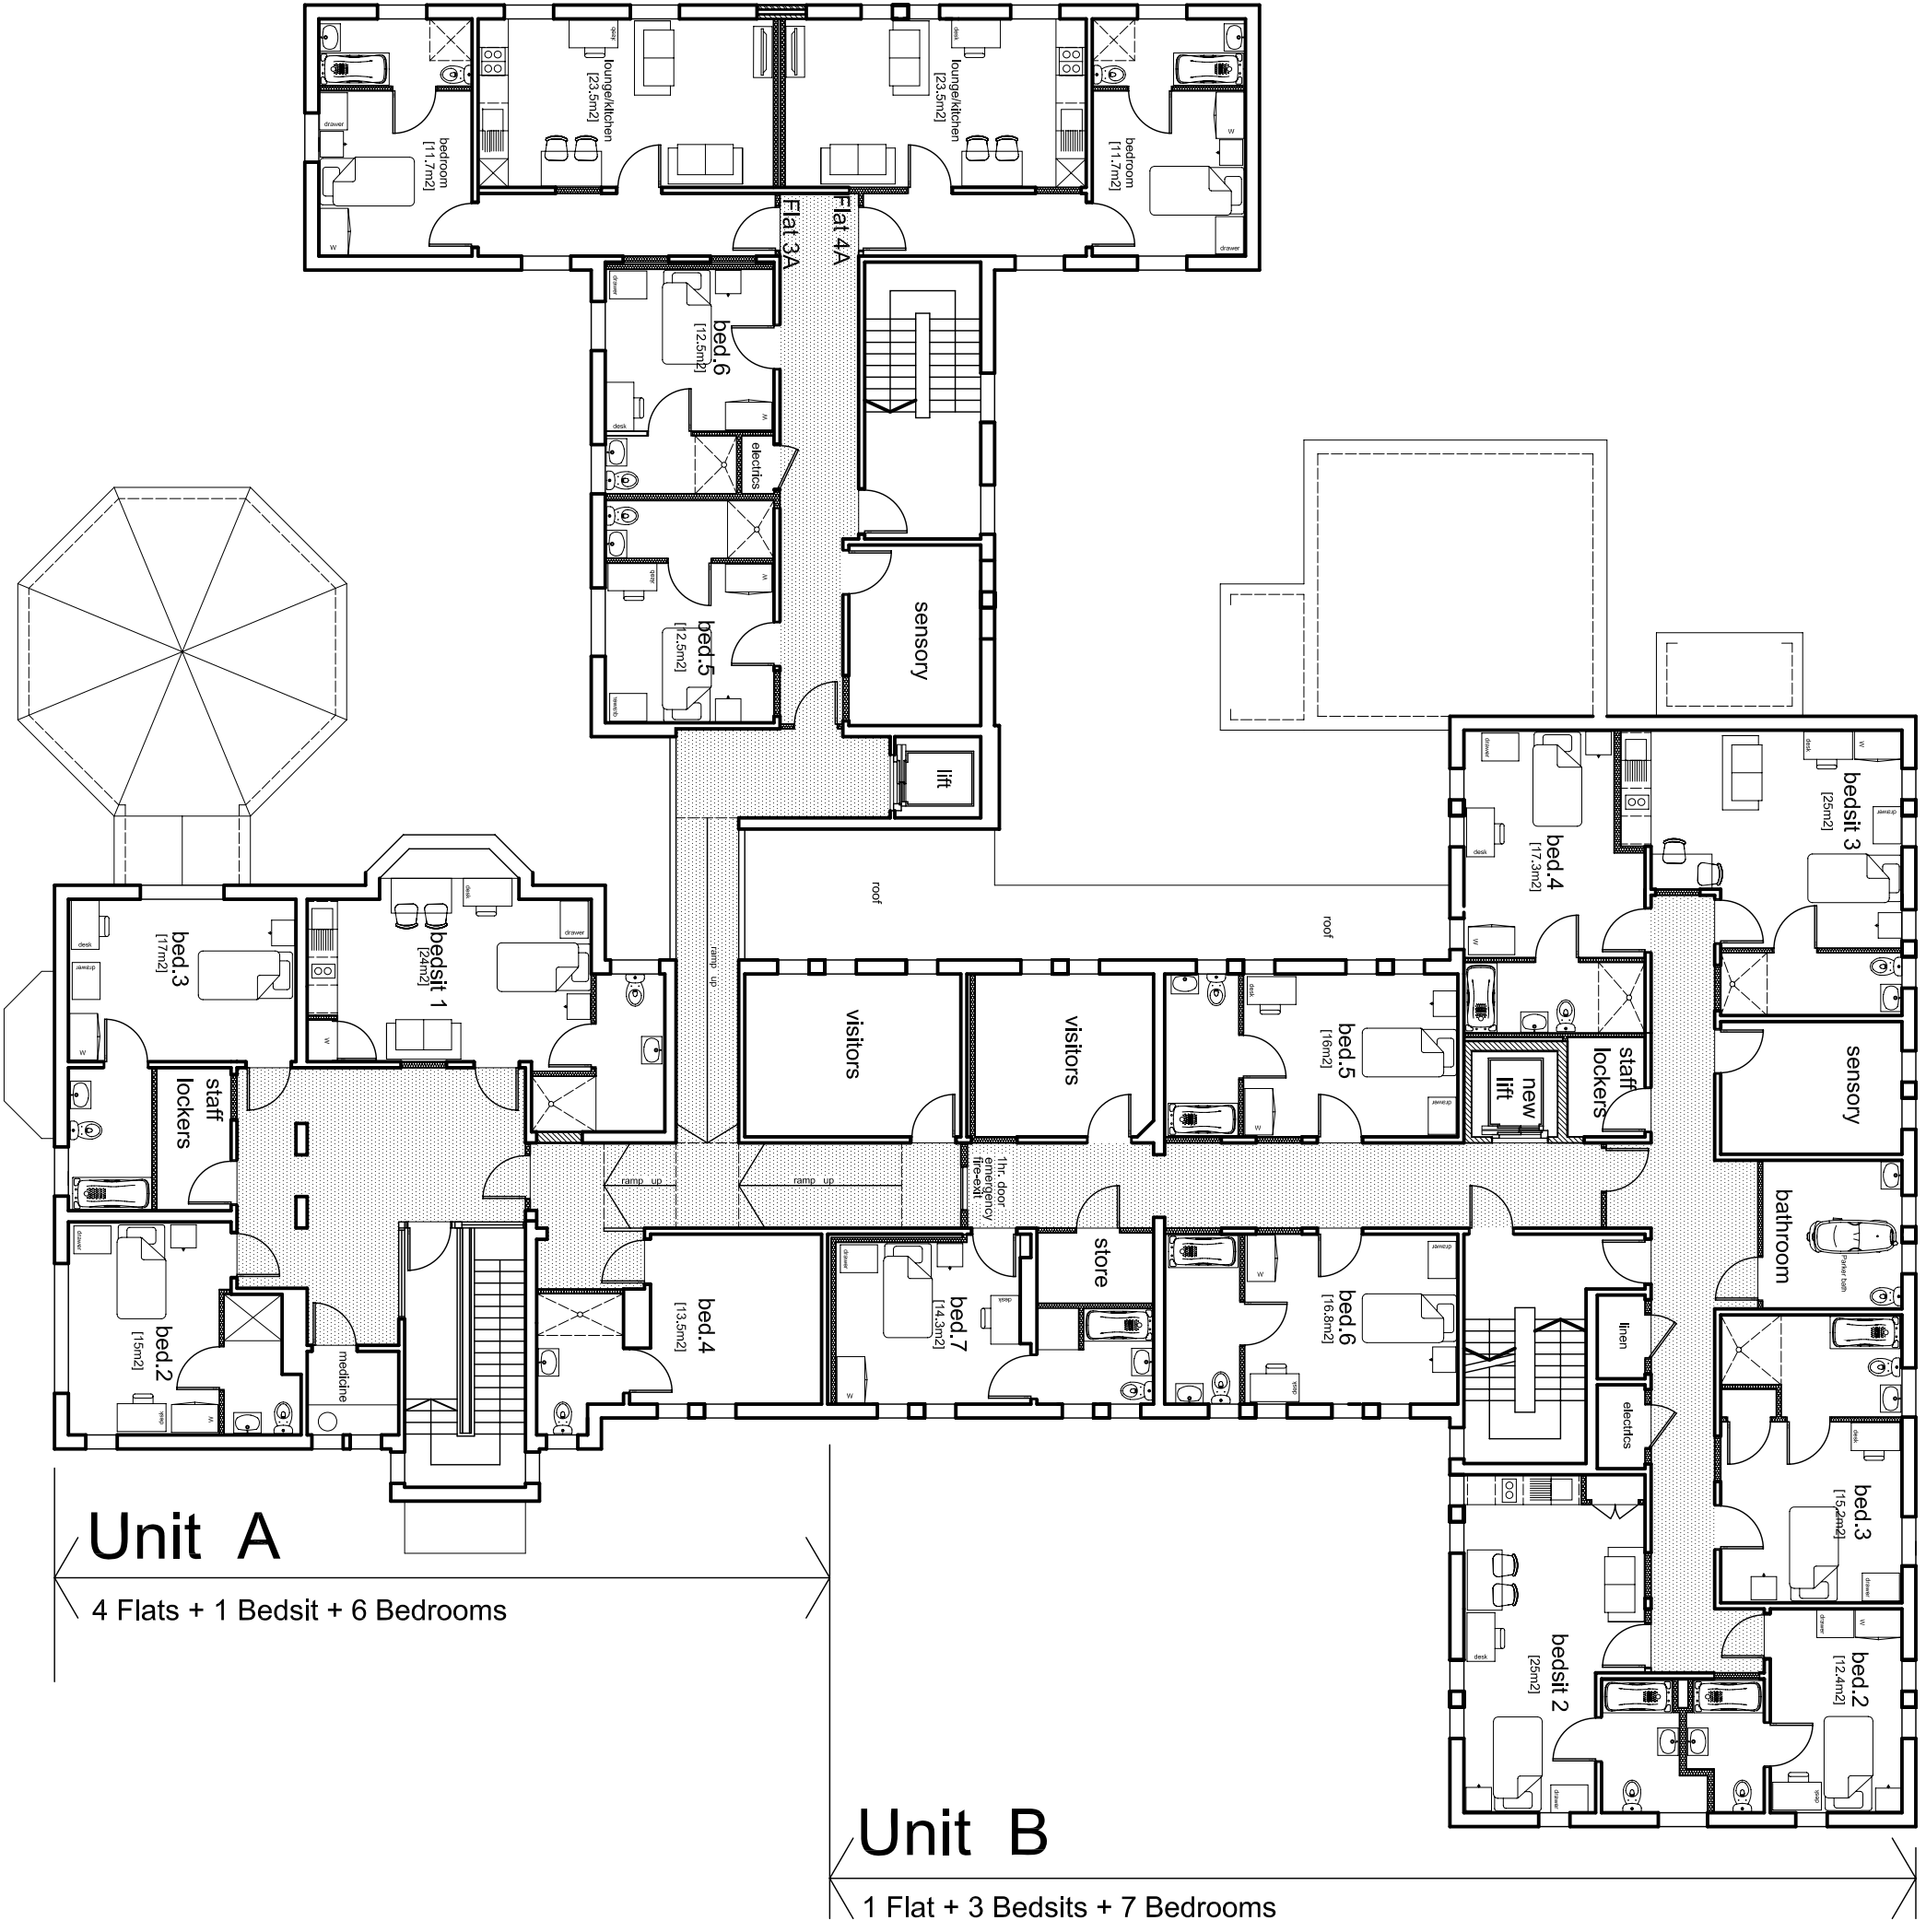

Unit A

4 Flats + 1 Bedsit + 6 Bedrooms

Unit B

1 Flat + 3 Bedsits + 7 Bedrooms