



proposed first floor

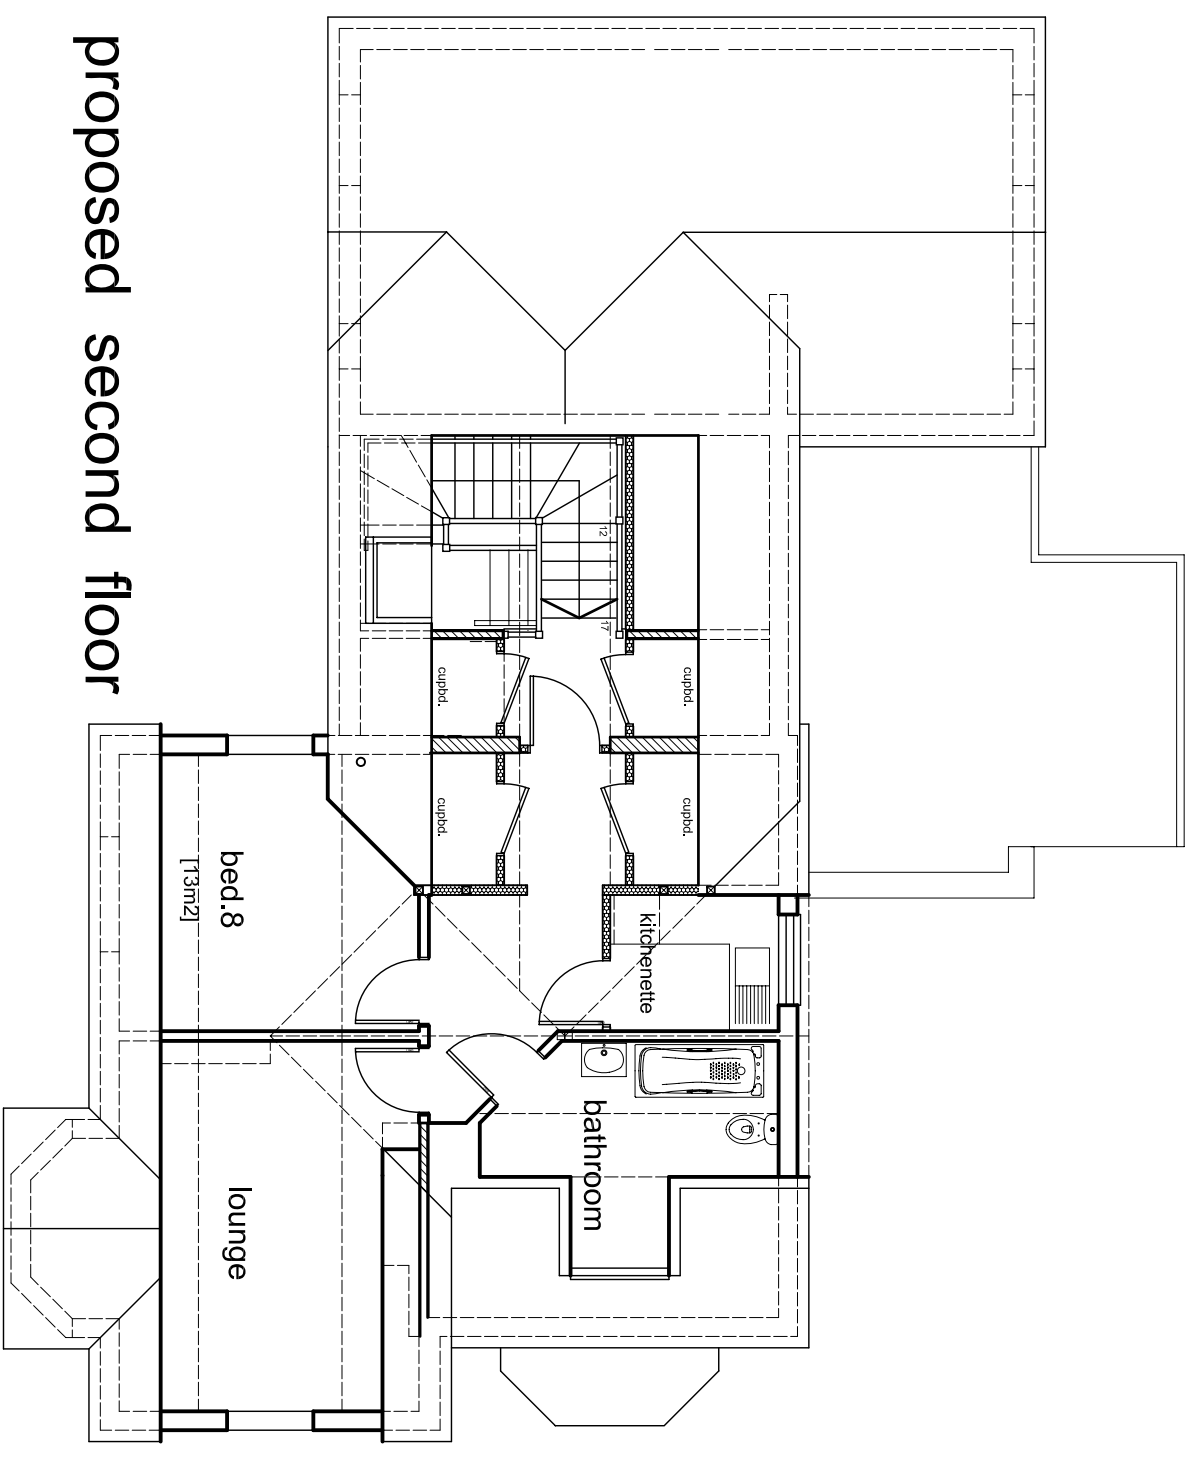

proposed second floor

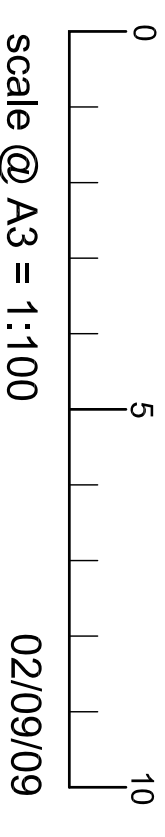

THE COACH HOUSE

25 BRIGHTON ROAD, SALFORDS, REDHILL RH1 5DA

ACH23/R/06